


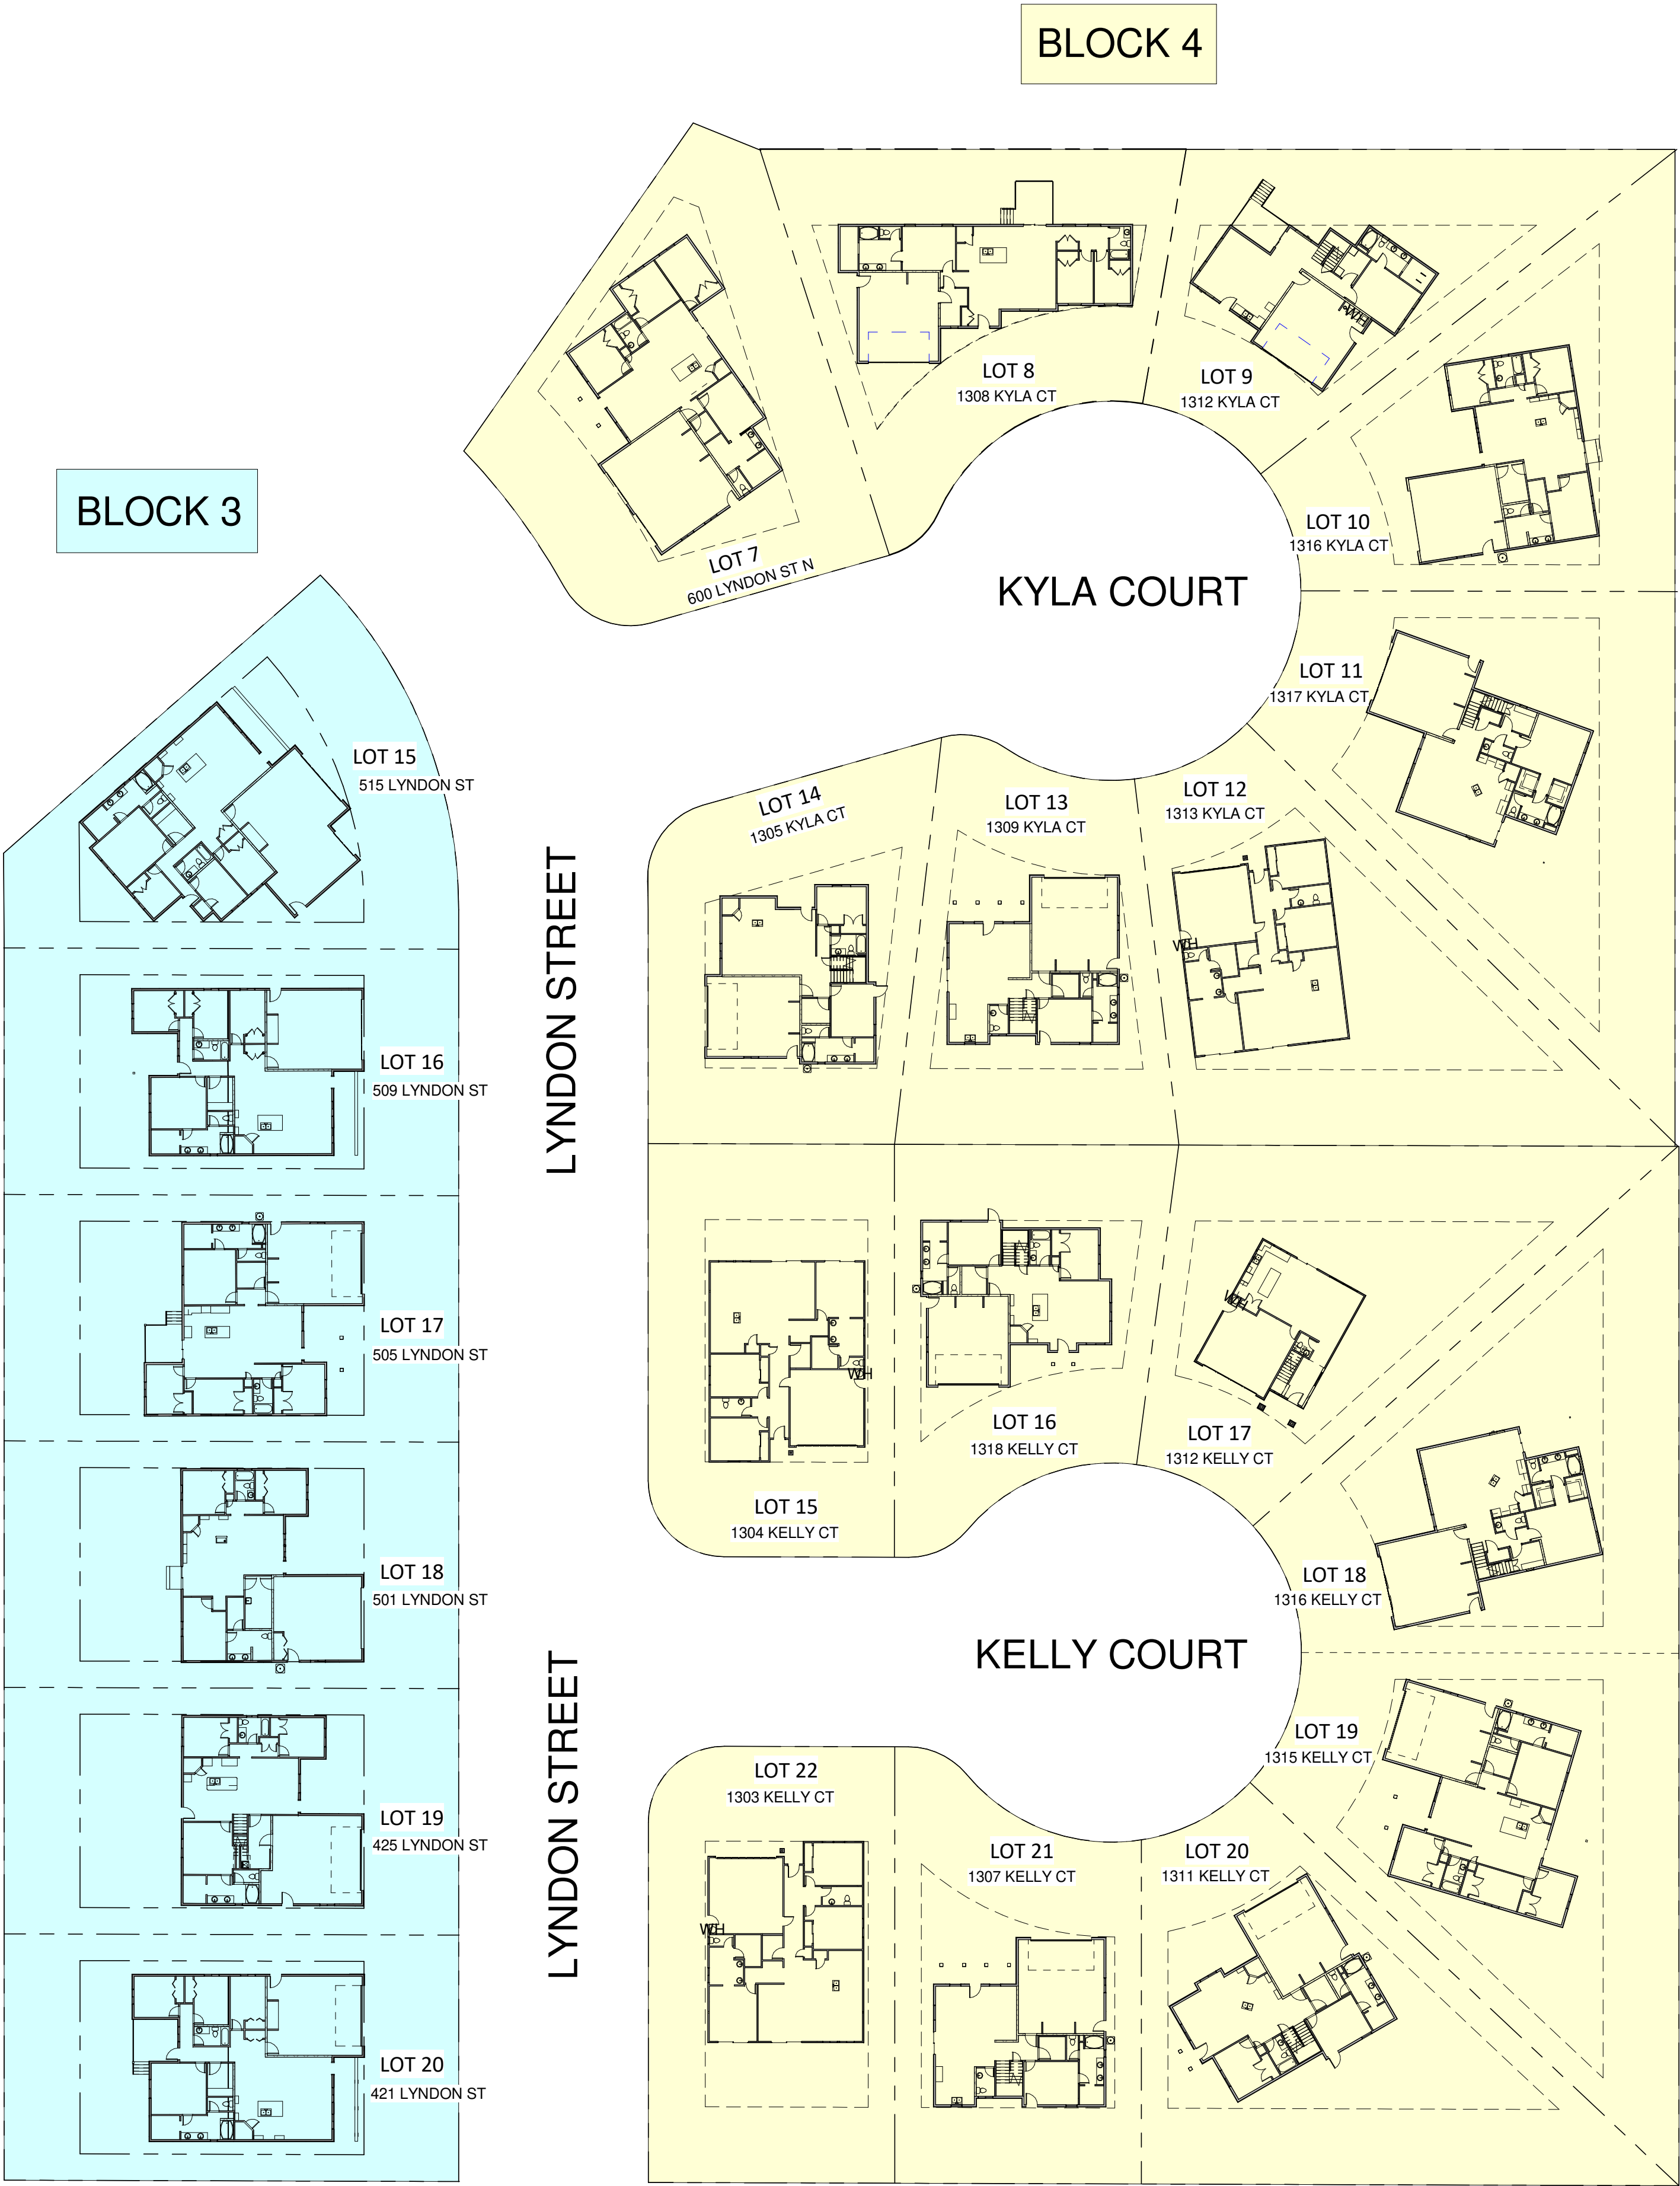

MATTHEW ZECH, LICENSED ARCHITECT
STATE OF IDAHO, LIC. # AR-988202
matzsch@gmail.com
208-595-1526

PROJECT:

Owners:
KEYSTONE CONSTRUCTION
488 BLUE LAKES BLVD. N. #101
TWIN FALLS, ID 83301
TEL: 208-293-7575
EMAIL:

NEW HOME:
MAPLE RIDGE, PHASE TWO
JEROME, ID 83338

TITLES:
MASTER PLAN

SHEET ISSUE DATE MAY 4, 2022

SHEET:

A1



MATTHEW ZECH, LICENSED ARCHITECT
STATE OF IDAHO, LIC. # AR-988202
matzsch@gmail.com
208-595-1526

PROJECT:

Owners:
KEYSTONE CONSTRUCTION
488 BLUE LAKES BLVD. N. #101
TWIN FALLS, ID 83301
TEL: 208-293-7575
EMAIL:

NEW HOME:
MAPLE RIDGE, PHASE TWO
JEROME, ID 83338

TITLES:
MASTER PLAN - NORTH

SHEET ISSUE DATE MAY 4, 2022


SHEET:

A2

C:\Users\patrick\Documents\Arch\Bentley\Maple Ridge\Phase Two\Maple Ridge - Master Plan - North - Master Plan - North.dwg

BLOCK 4

BLOCK 3


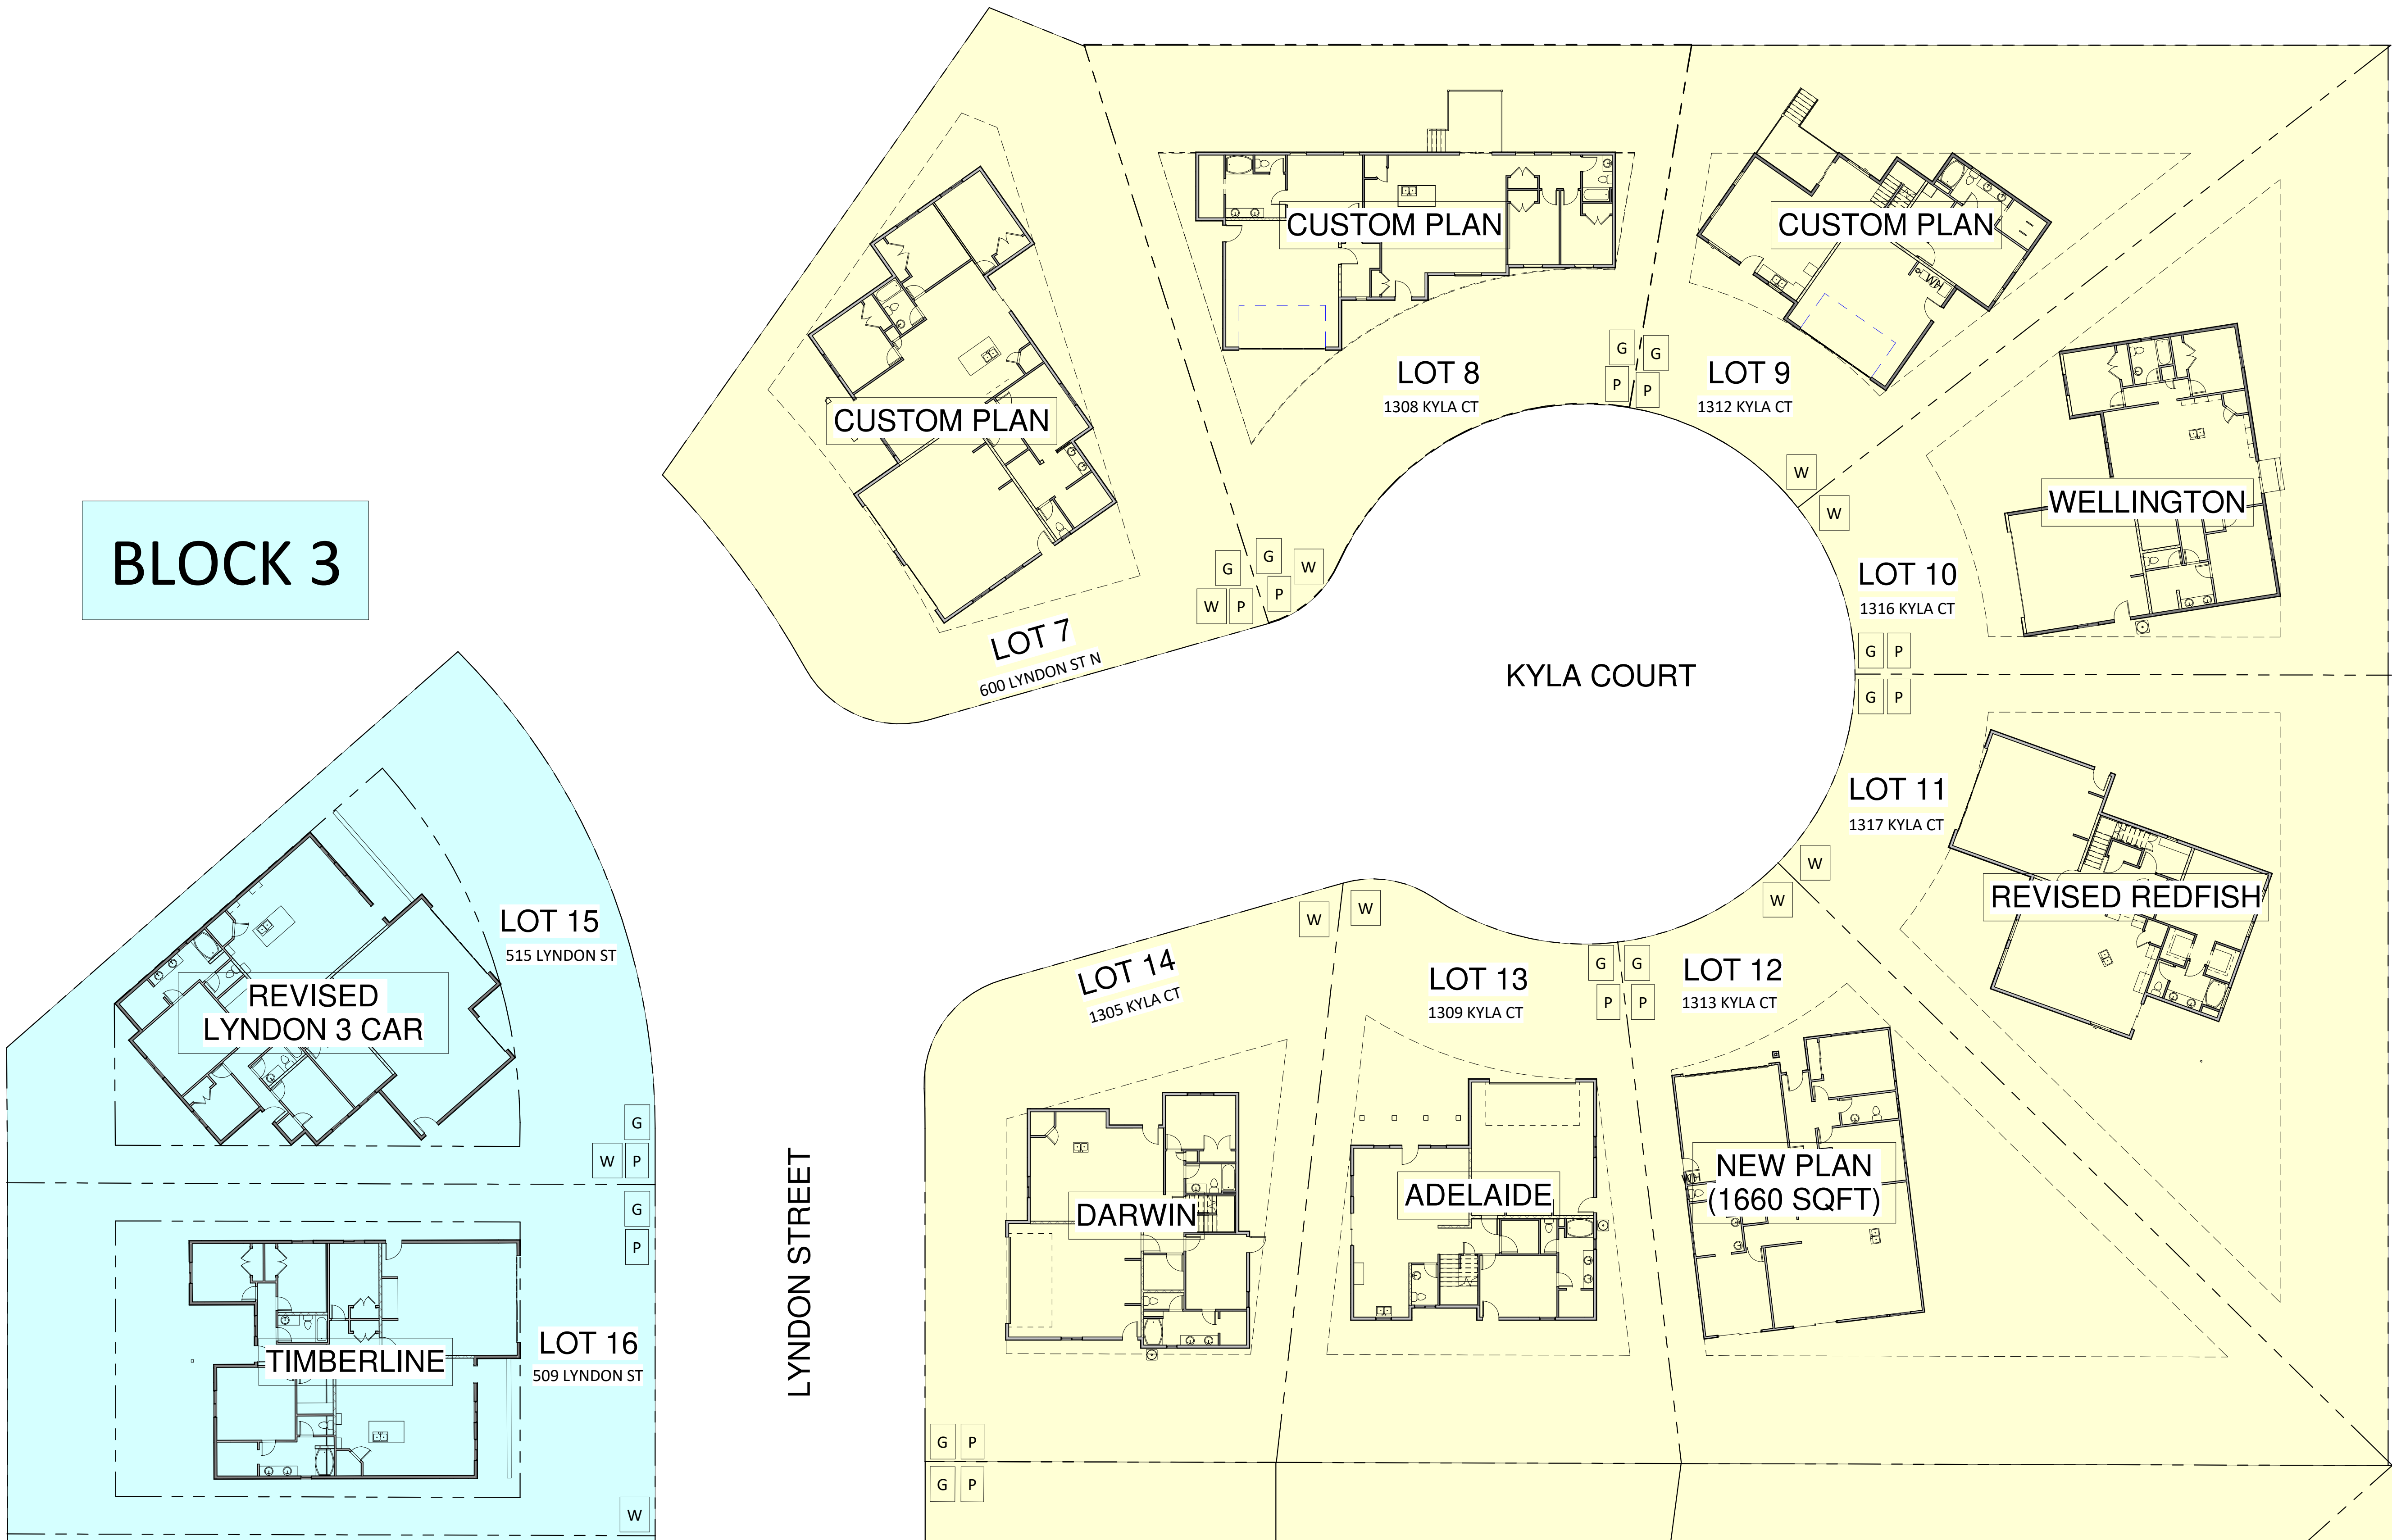


1

SITE PLAN - NORTH

SCALE: 1/16" = 1'-0"

ARCHITECT LIMITS ITS RESPONSIBILITY TO INFORMATION REPRESENTED THEREIN AND THE INTENDED USE THEREOF AND ASSUMES NO RESPONSIBILITY FOR ACTUAL AS-BUILT CONDITIONS.

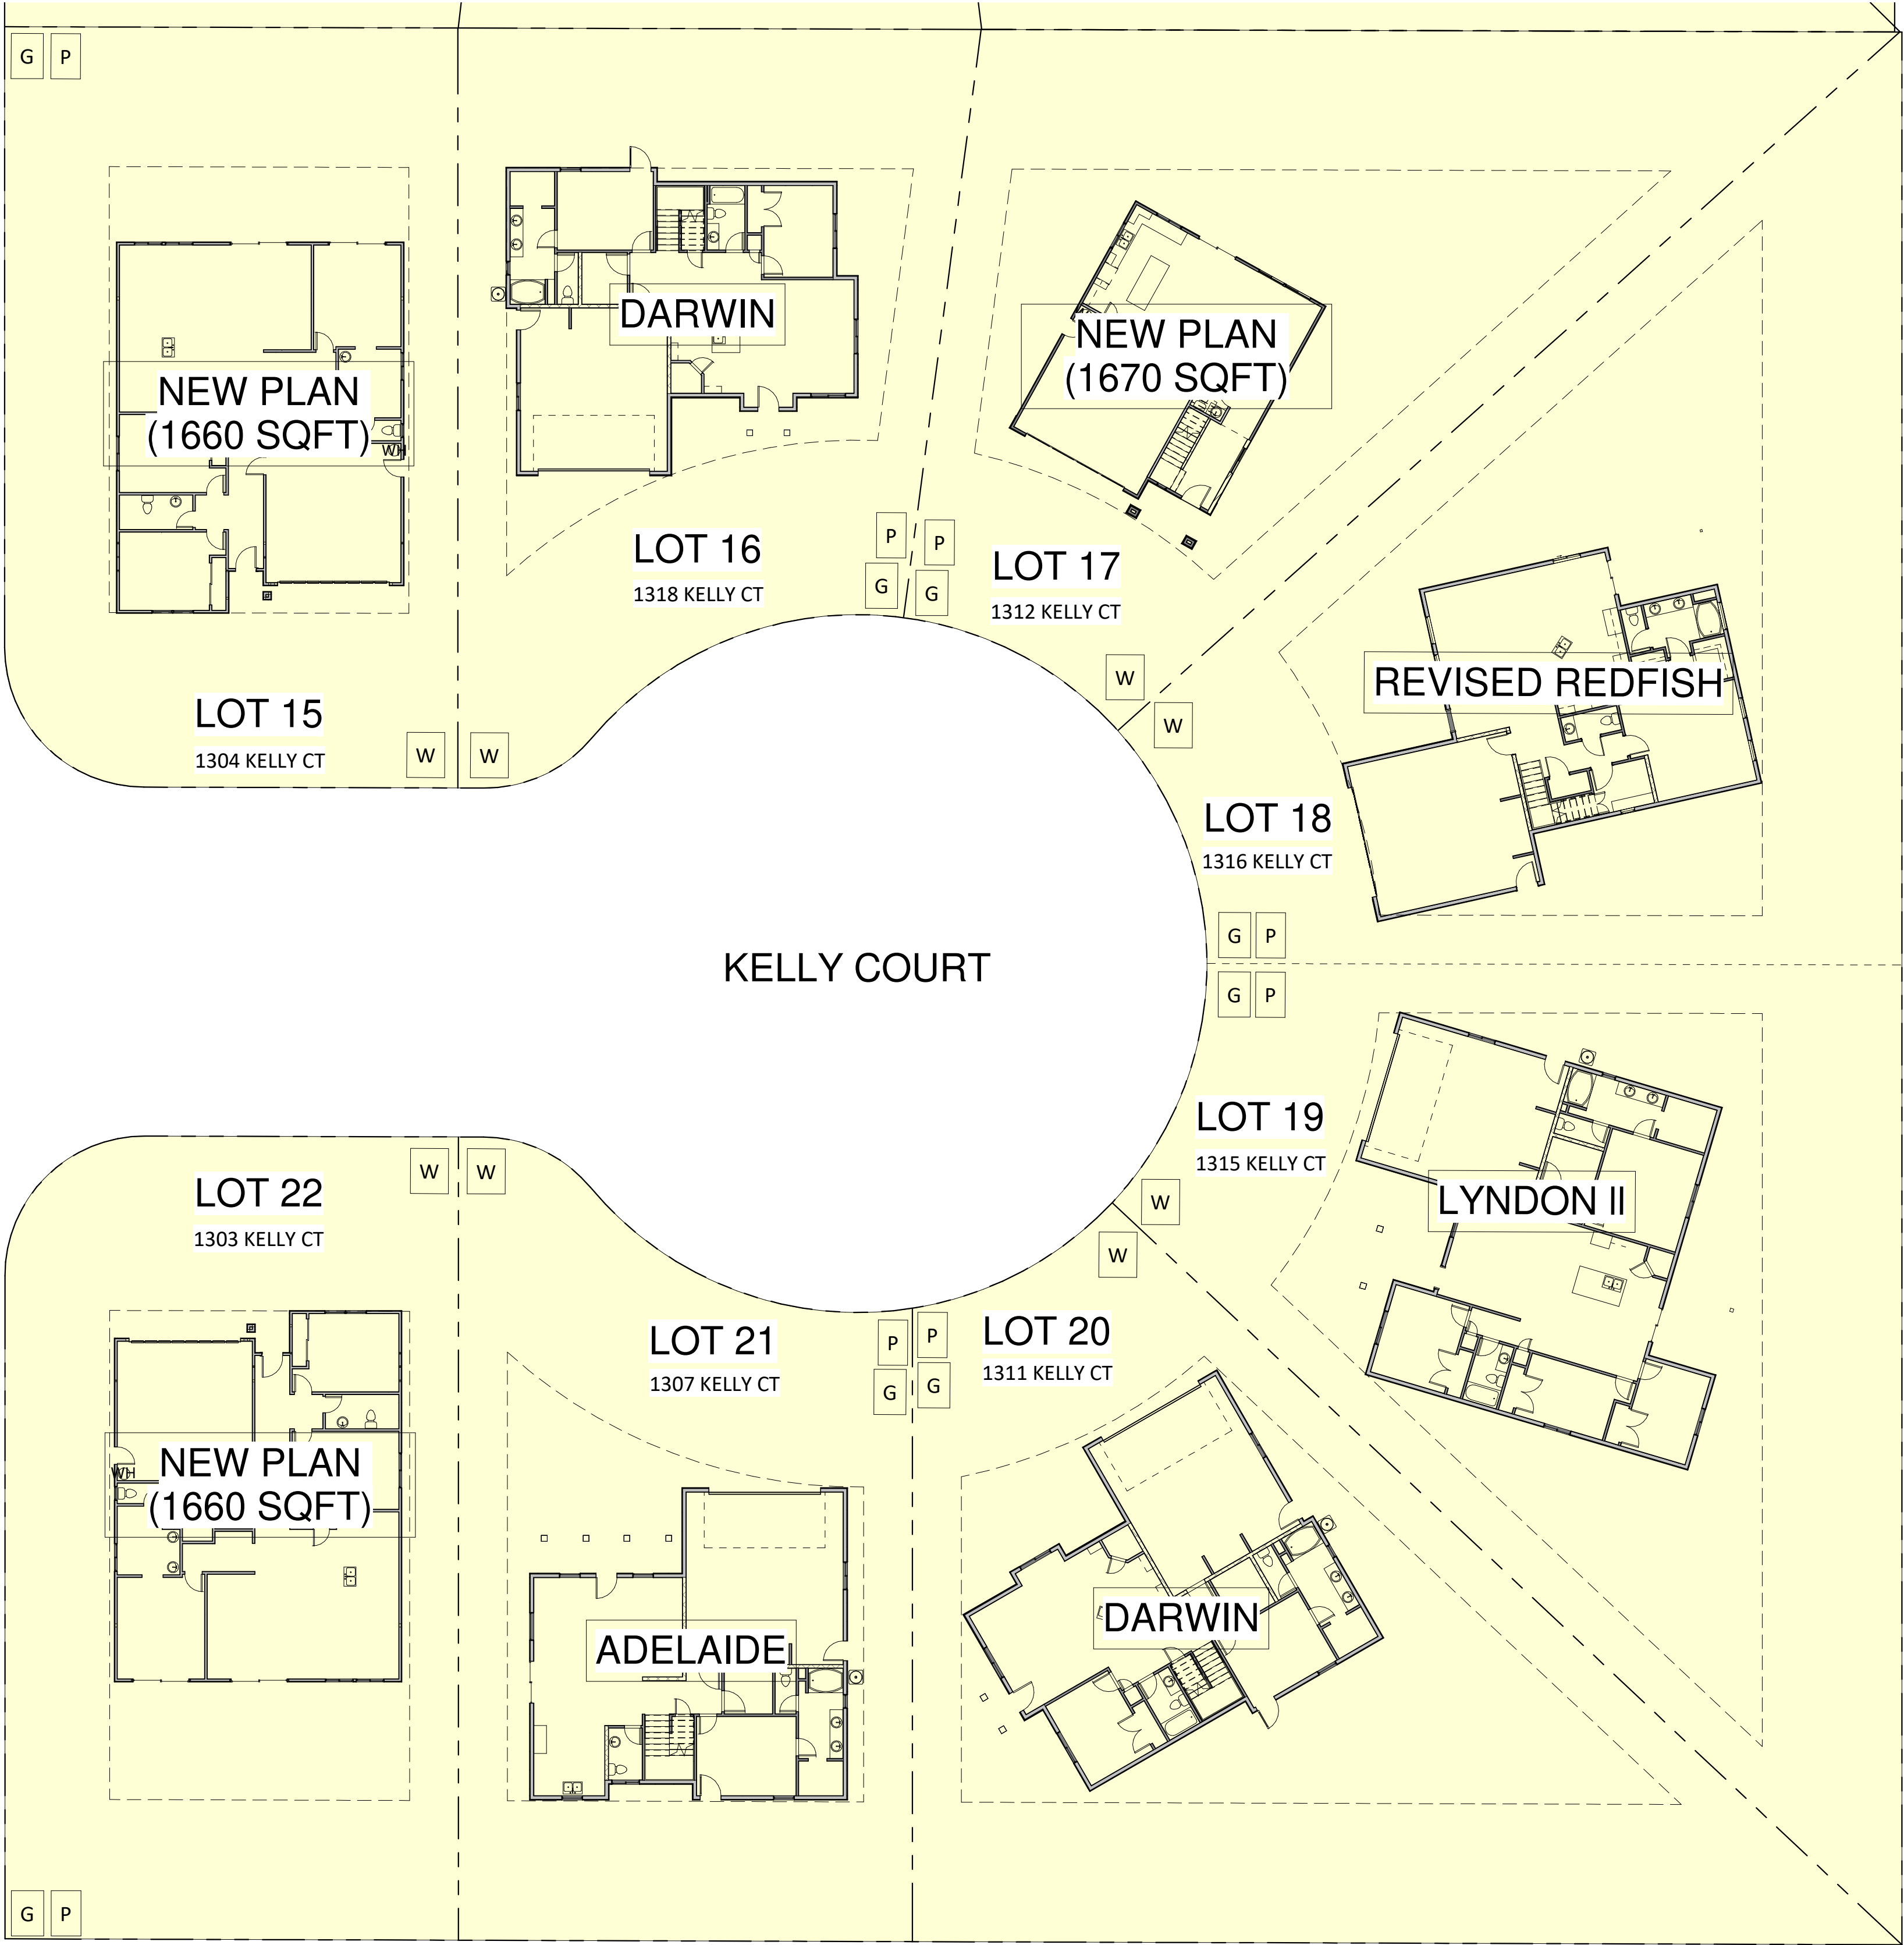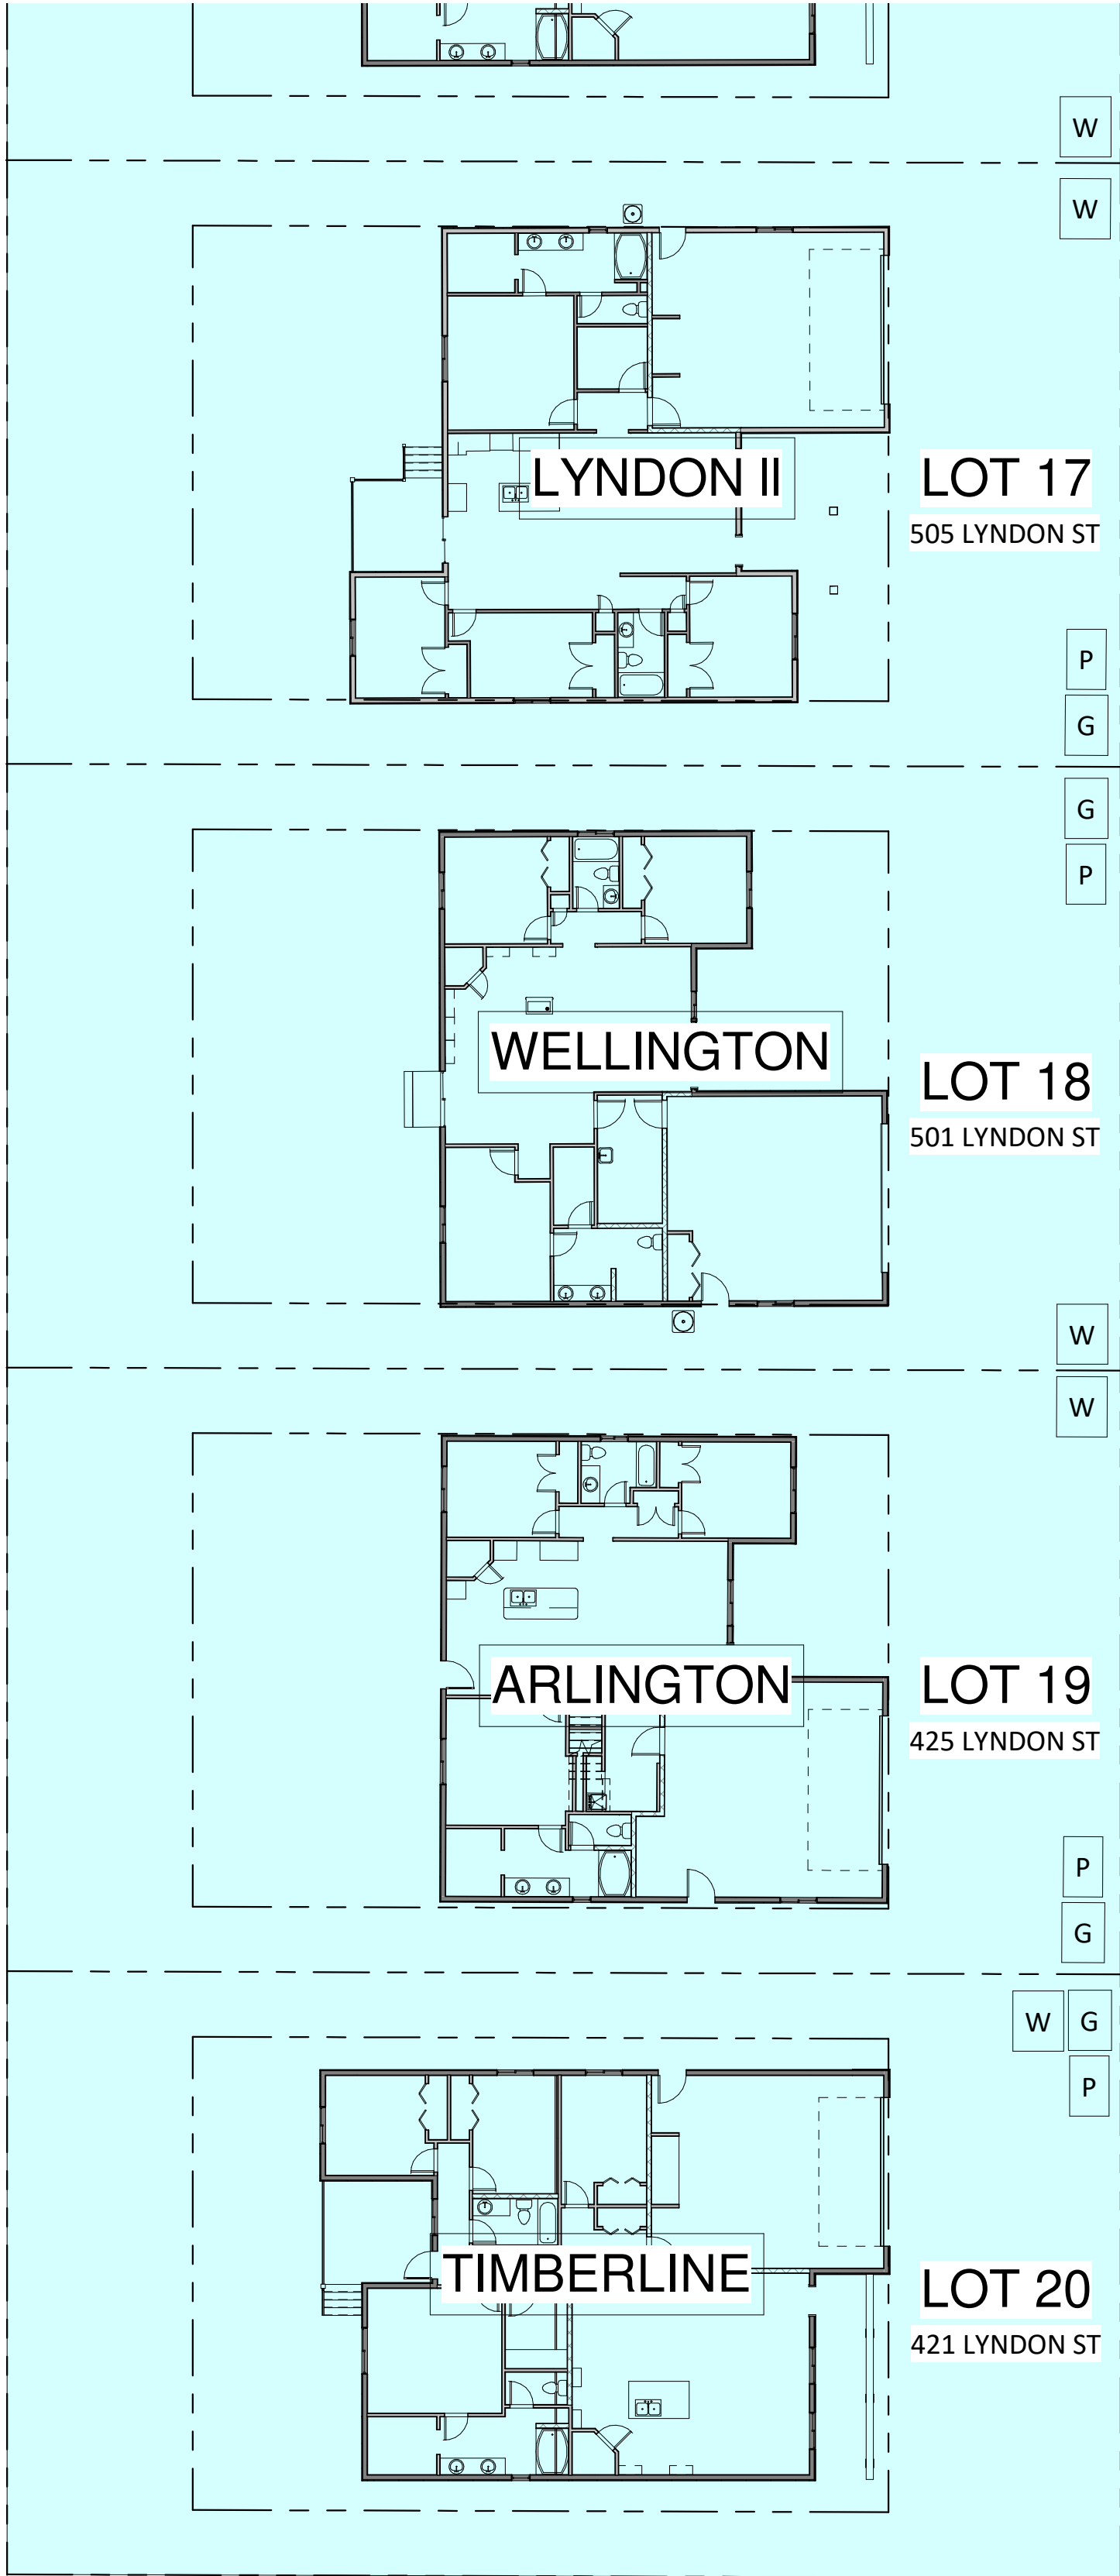

LYNDON STREET

KELLY COURT