


RECORD OF SURVEY FOR MAPLE RIDGE SUBDIVISION

A PORTION OF THE NORTHWEST 1/4, OF THE SOUTHWEST 1/4,
OF SECTION 17, TOWNSHIP & SOUTH
CITY OF JEROME, IDAHO

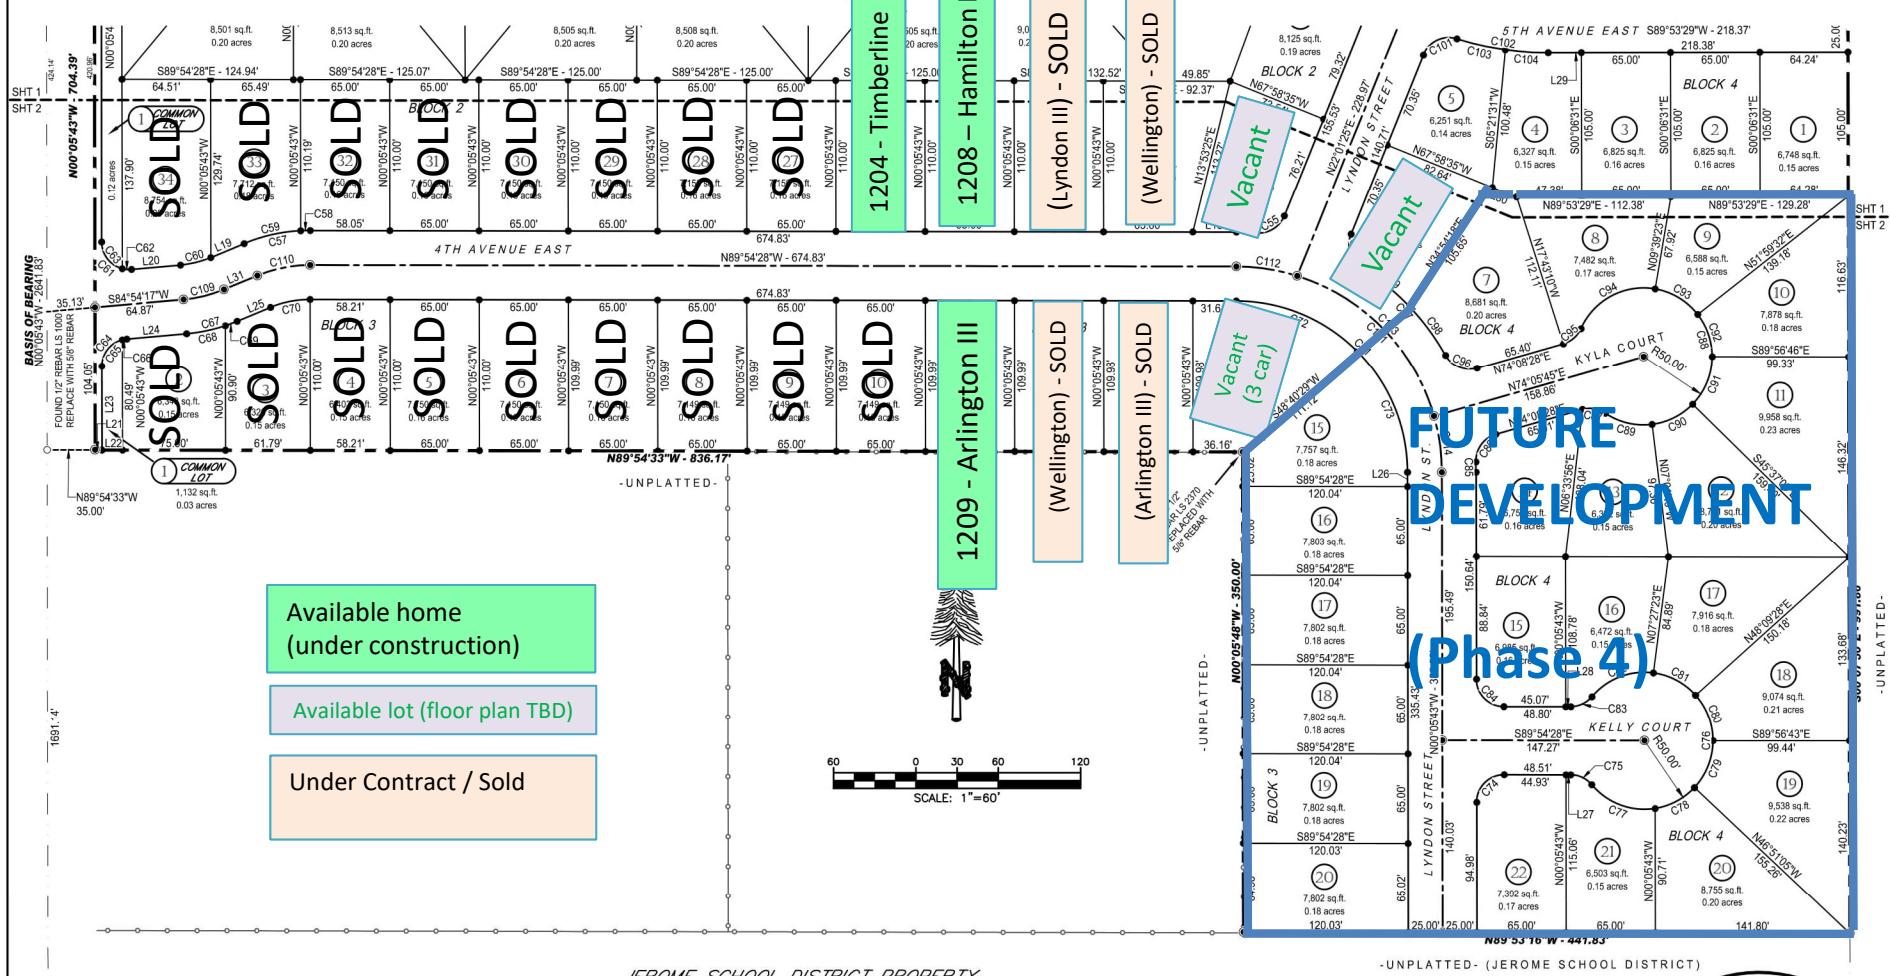

DISCLAIMER
Timberline Surveying assumes no responsibility for present or future compliance or noncompliance of any ordinance to include building permits or the issuance thereof.

847 PARK CENTRE WAY, SUITE 3, NAMPA, IDAHO 83651
P: 208-465-5687 - F: 208-465-5690
FILE: U19-17JEROME17090-JEROME MAPLE SUBD (eng Thompson RDS.dwg)
JOB NO: 17090
SHEET: 3 OF 4
INDEX NO: 8172-17-3-4-00-00